



Component Specification

Section view through Bathroom Pod with CanExel Cladding (6ft wide version)

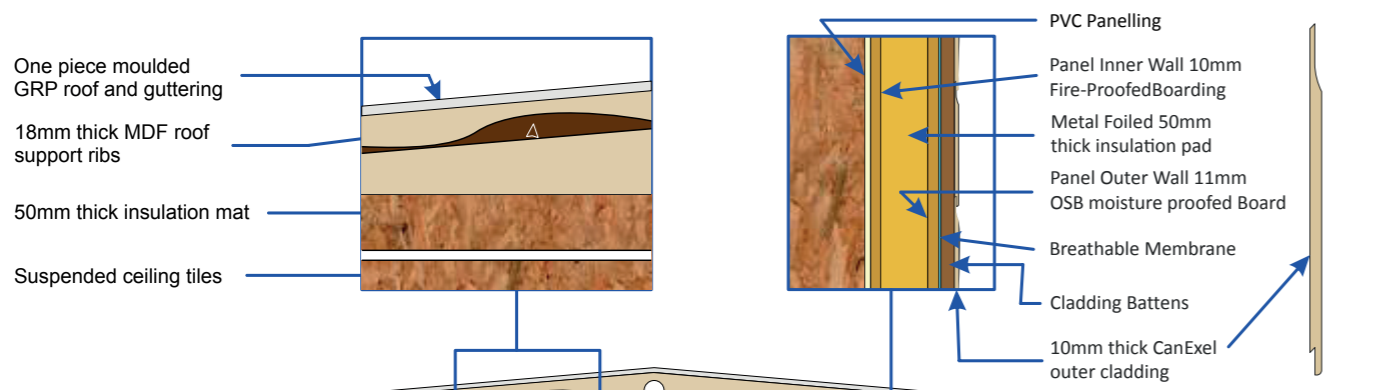

This size is wheelchair accessible

Section view through Bathroom Pod with CanExel Cladding (8ft wide version)

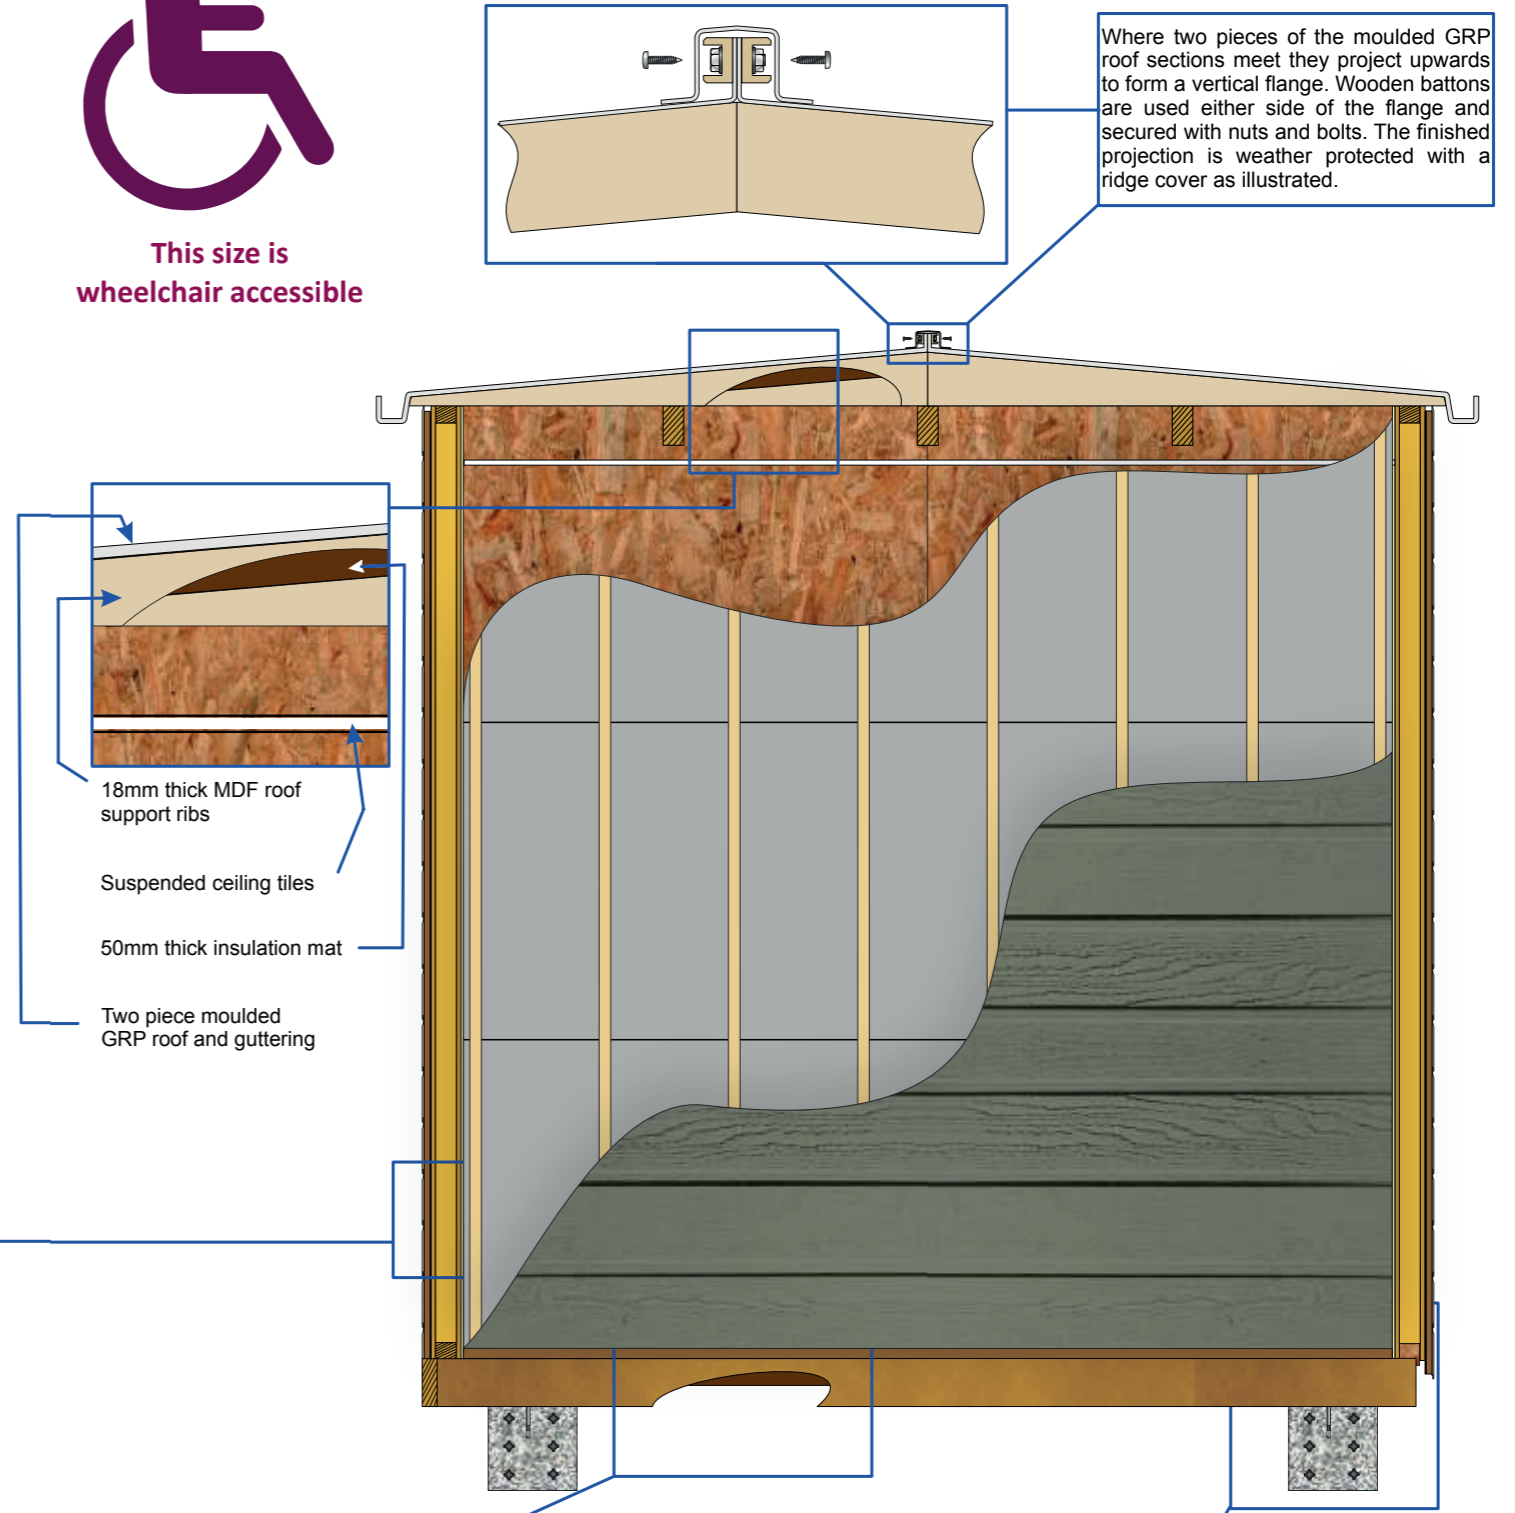

OSB Board

Wooden Batton

Breatheable Membrane

External Cladding

View of Pod timber support corner construction

Timber support frame with corner metal bracket secured to suitable foundations

18mm thick OSB moisture proof flooring
150mm high x 2 of 50mm timber Pod support frame
50mm thick insulation pad

View of Pod timber support corner construction

Timber support frame with corner metal bracket secured to suitable foundations

Where two pieces of the moulded GRP roof sections meet they project upwards to form a vertical flange. Wooden battens are used either side of the flange and secured with nuts and bolts. The finished projection is weather protected with a ridge cover as illustrated.